


EAST 40'-0" WIDE ROAD

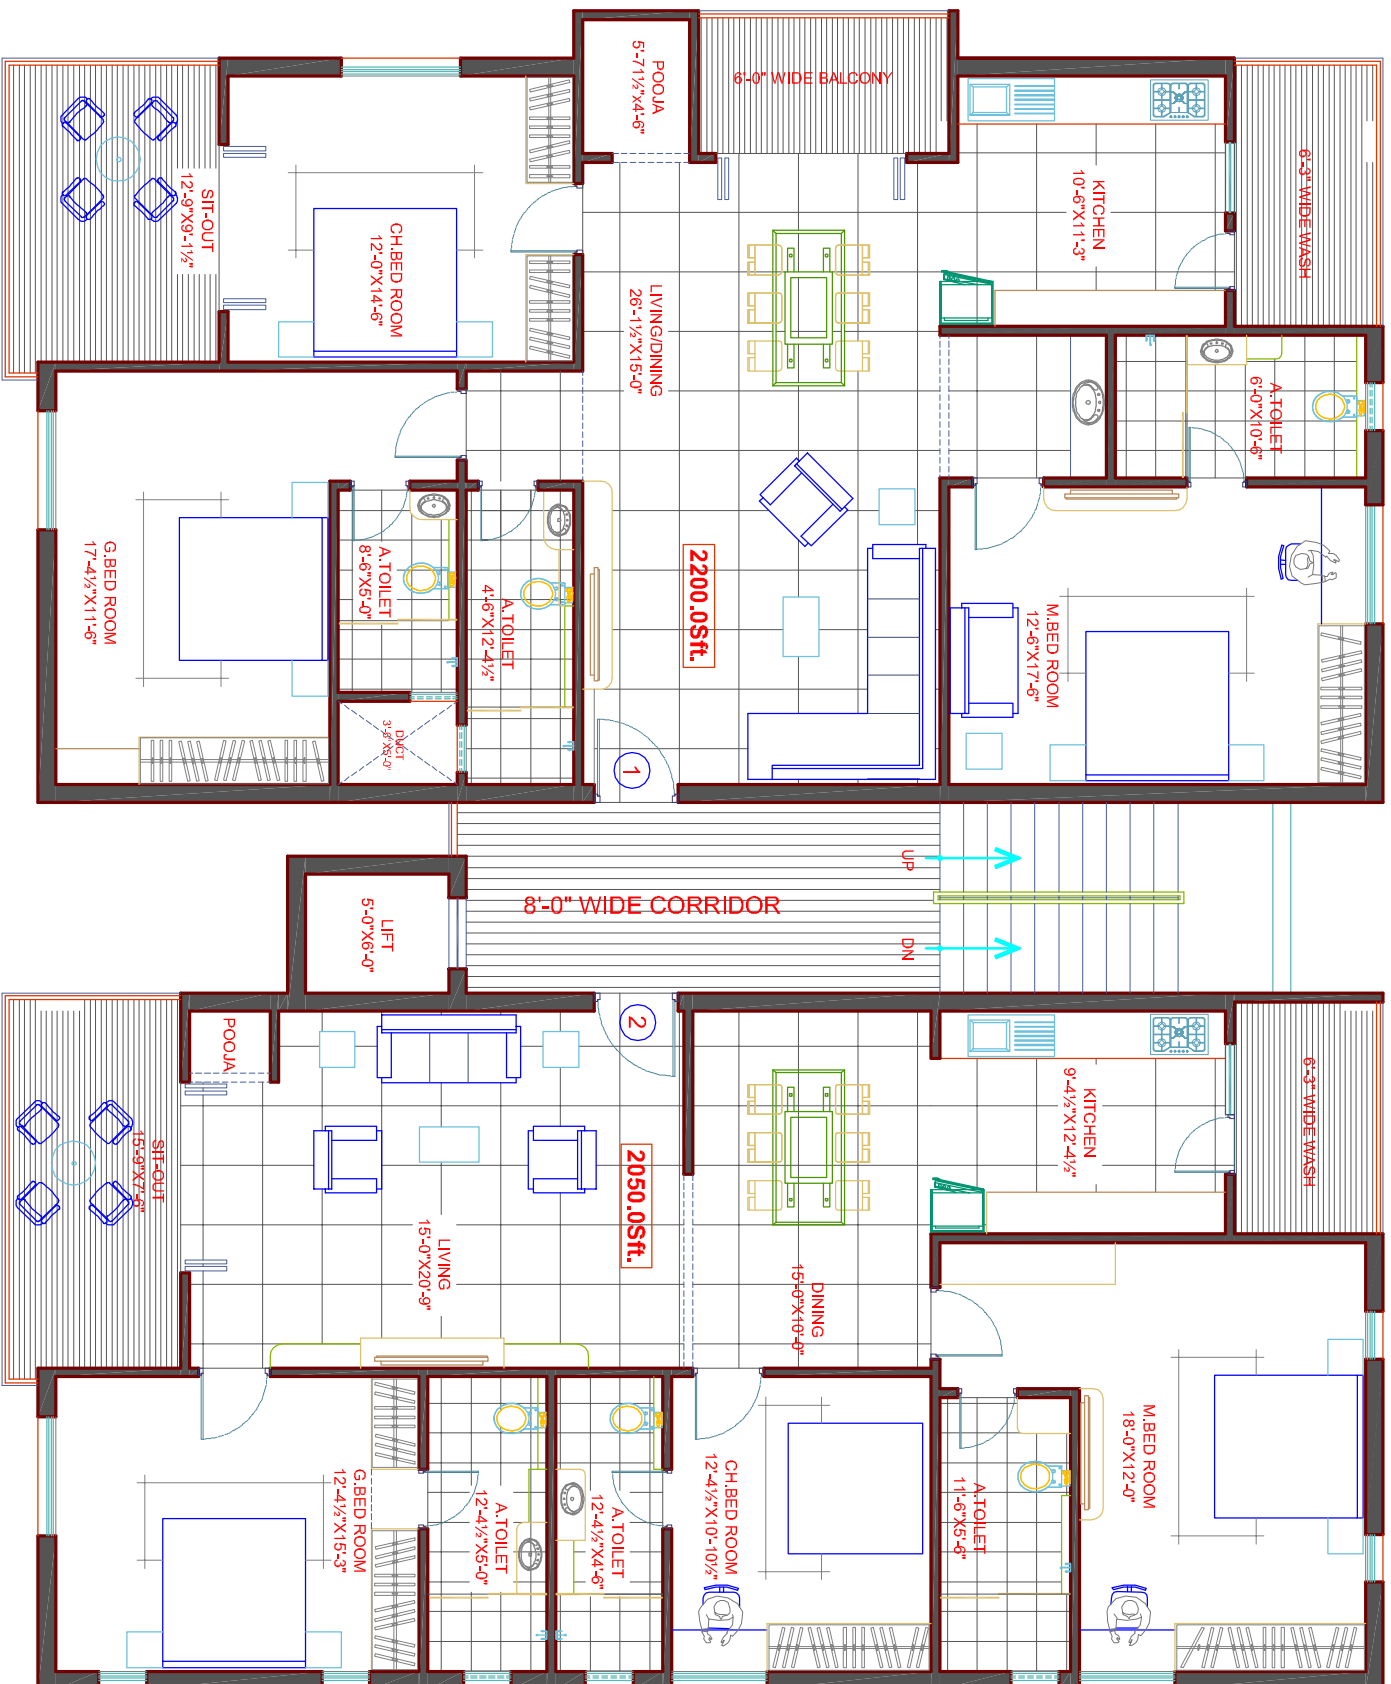

NORTH 40'-0" WIDE ROAD

NOTES :

PROJECT	APARTMENTS AT ALAKAPURI
CLIENT	ANUHAR HOMES
TITLE	TYPICAL FLOOR PLAN
NORTH	
REFERENCE	
SCALE	: NOT TO SCALE
DATE	: 20-12-2011
DRAWN	: ANU
CHKD. BY	: RAMANA REDDY
INSTONE architects & Interior designers # 103 BURHAN MANZIL, MINISTER QRTS. ROAD, ROAD NO. 12, BANJARA HILLS, HYD. Ph.No.: 9866540971, e-mail : architectramna@gmail.co m	